


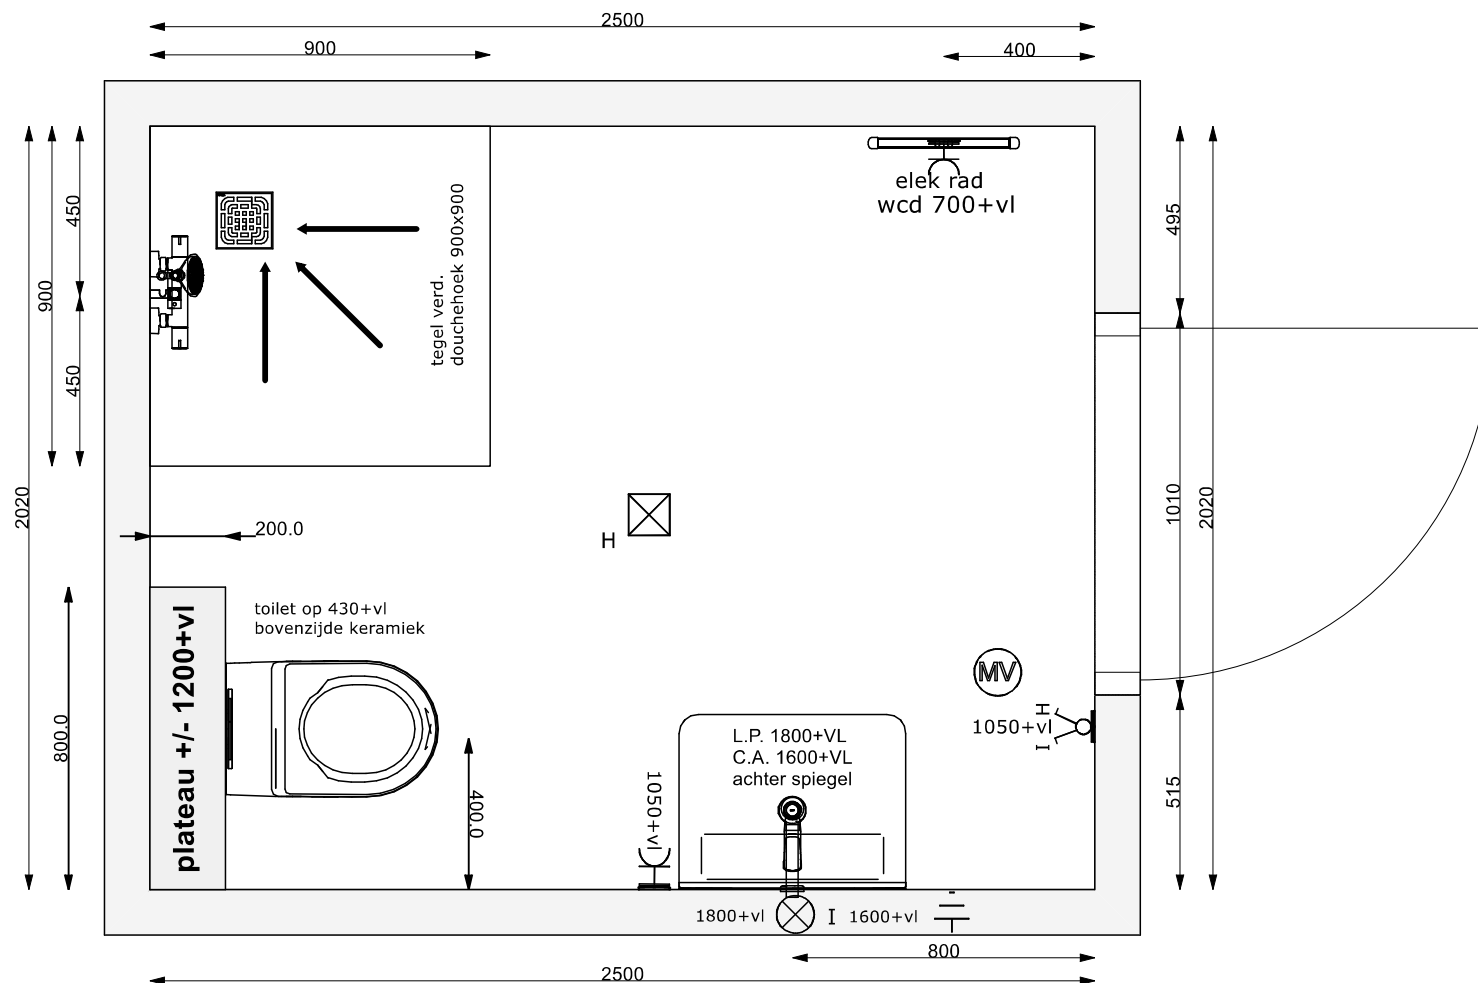

Handtekening:

Schaal: 1:20

Project: De Vechthage - Hardenberg Badk bnr 4.01,4.08,4.09,4.10,4.19,4.20.4.21.avs

Datum 5-12-2025

