


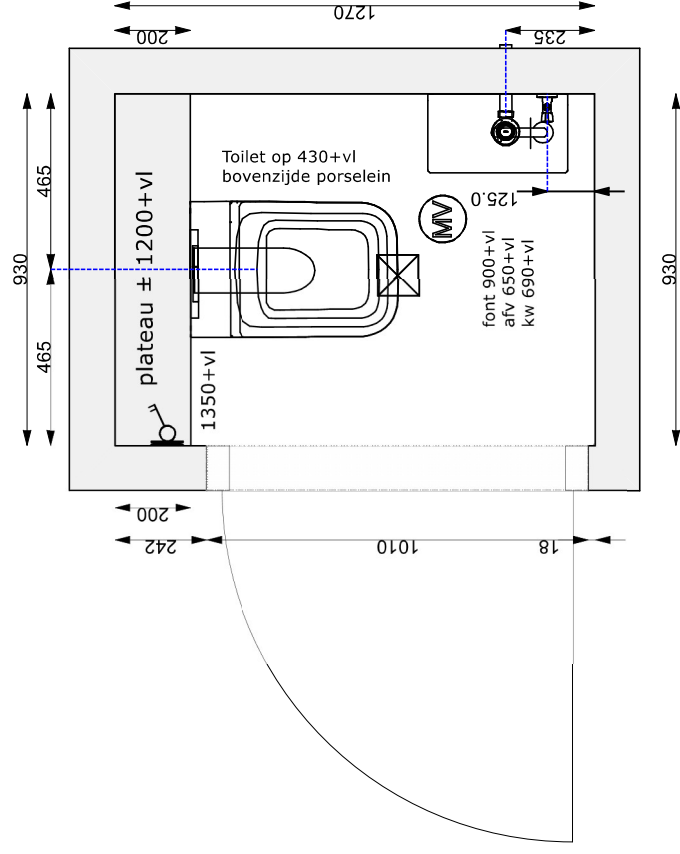

Handtekening:	Toilet bnr 40	Schaal: 1:20
Project: De Vechthage - Hardenberg	Toilet bnr 4.01,4.02,4.10,4.11,4.12,4.13,4.22.avs	Datum 19-11-2025

Handtekening:

Project: De Vechthage - Hardenberg

Back bnf 4.01,4.08,4.09,4.10,4.19,4.20.4.21.avs

Schaal: 1:20

Datum 5-12-2025

